



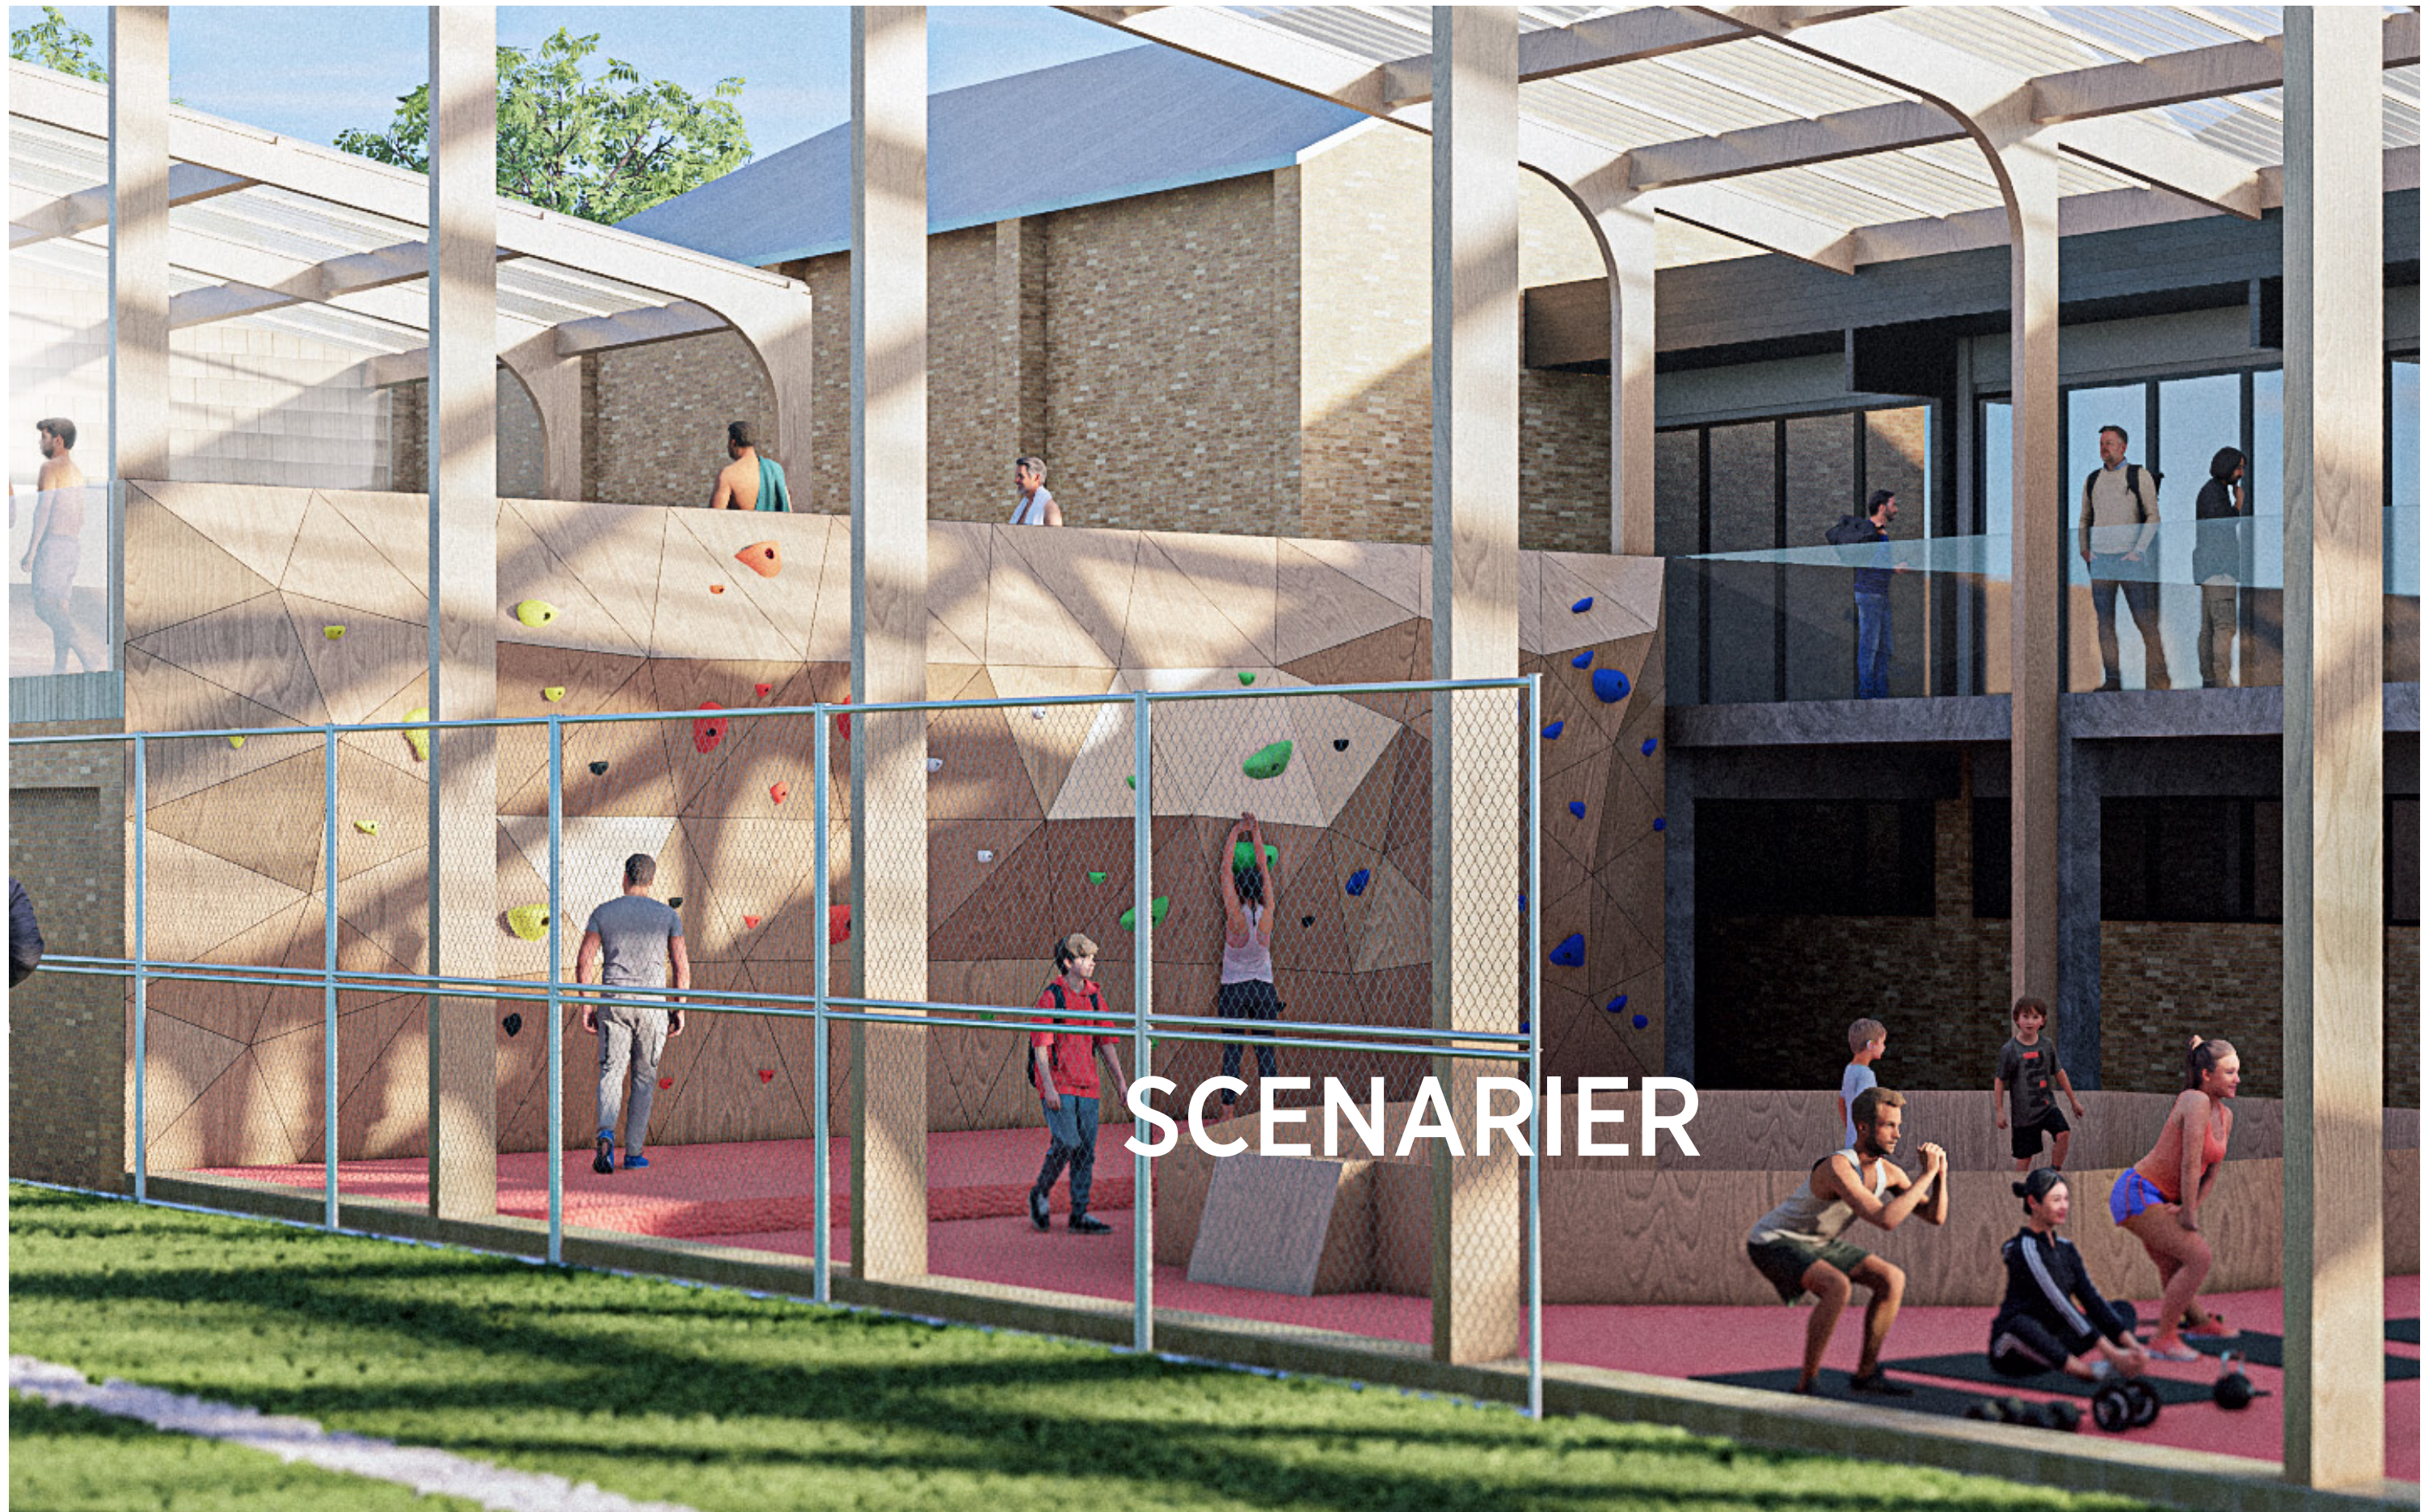

SCENARIER

DEN NUVÆRENDE RØSNÆS HAL

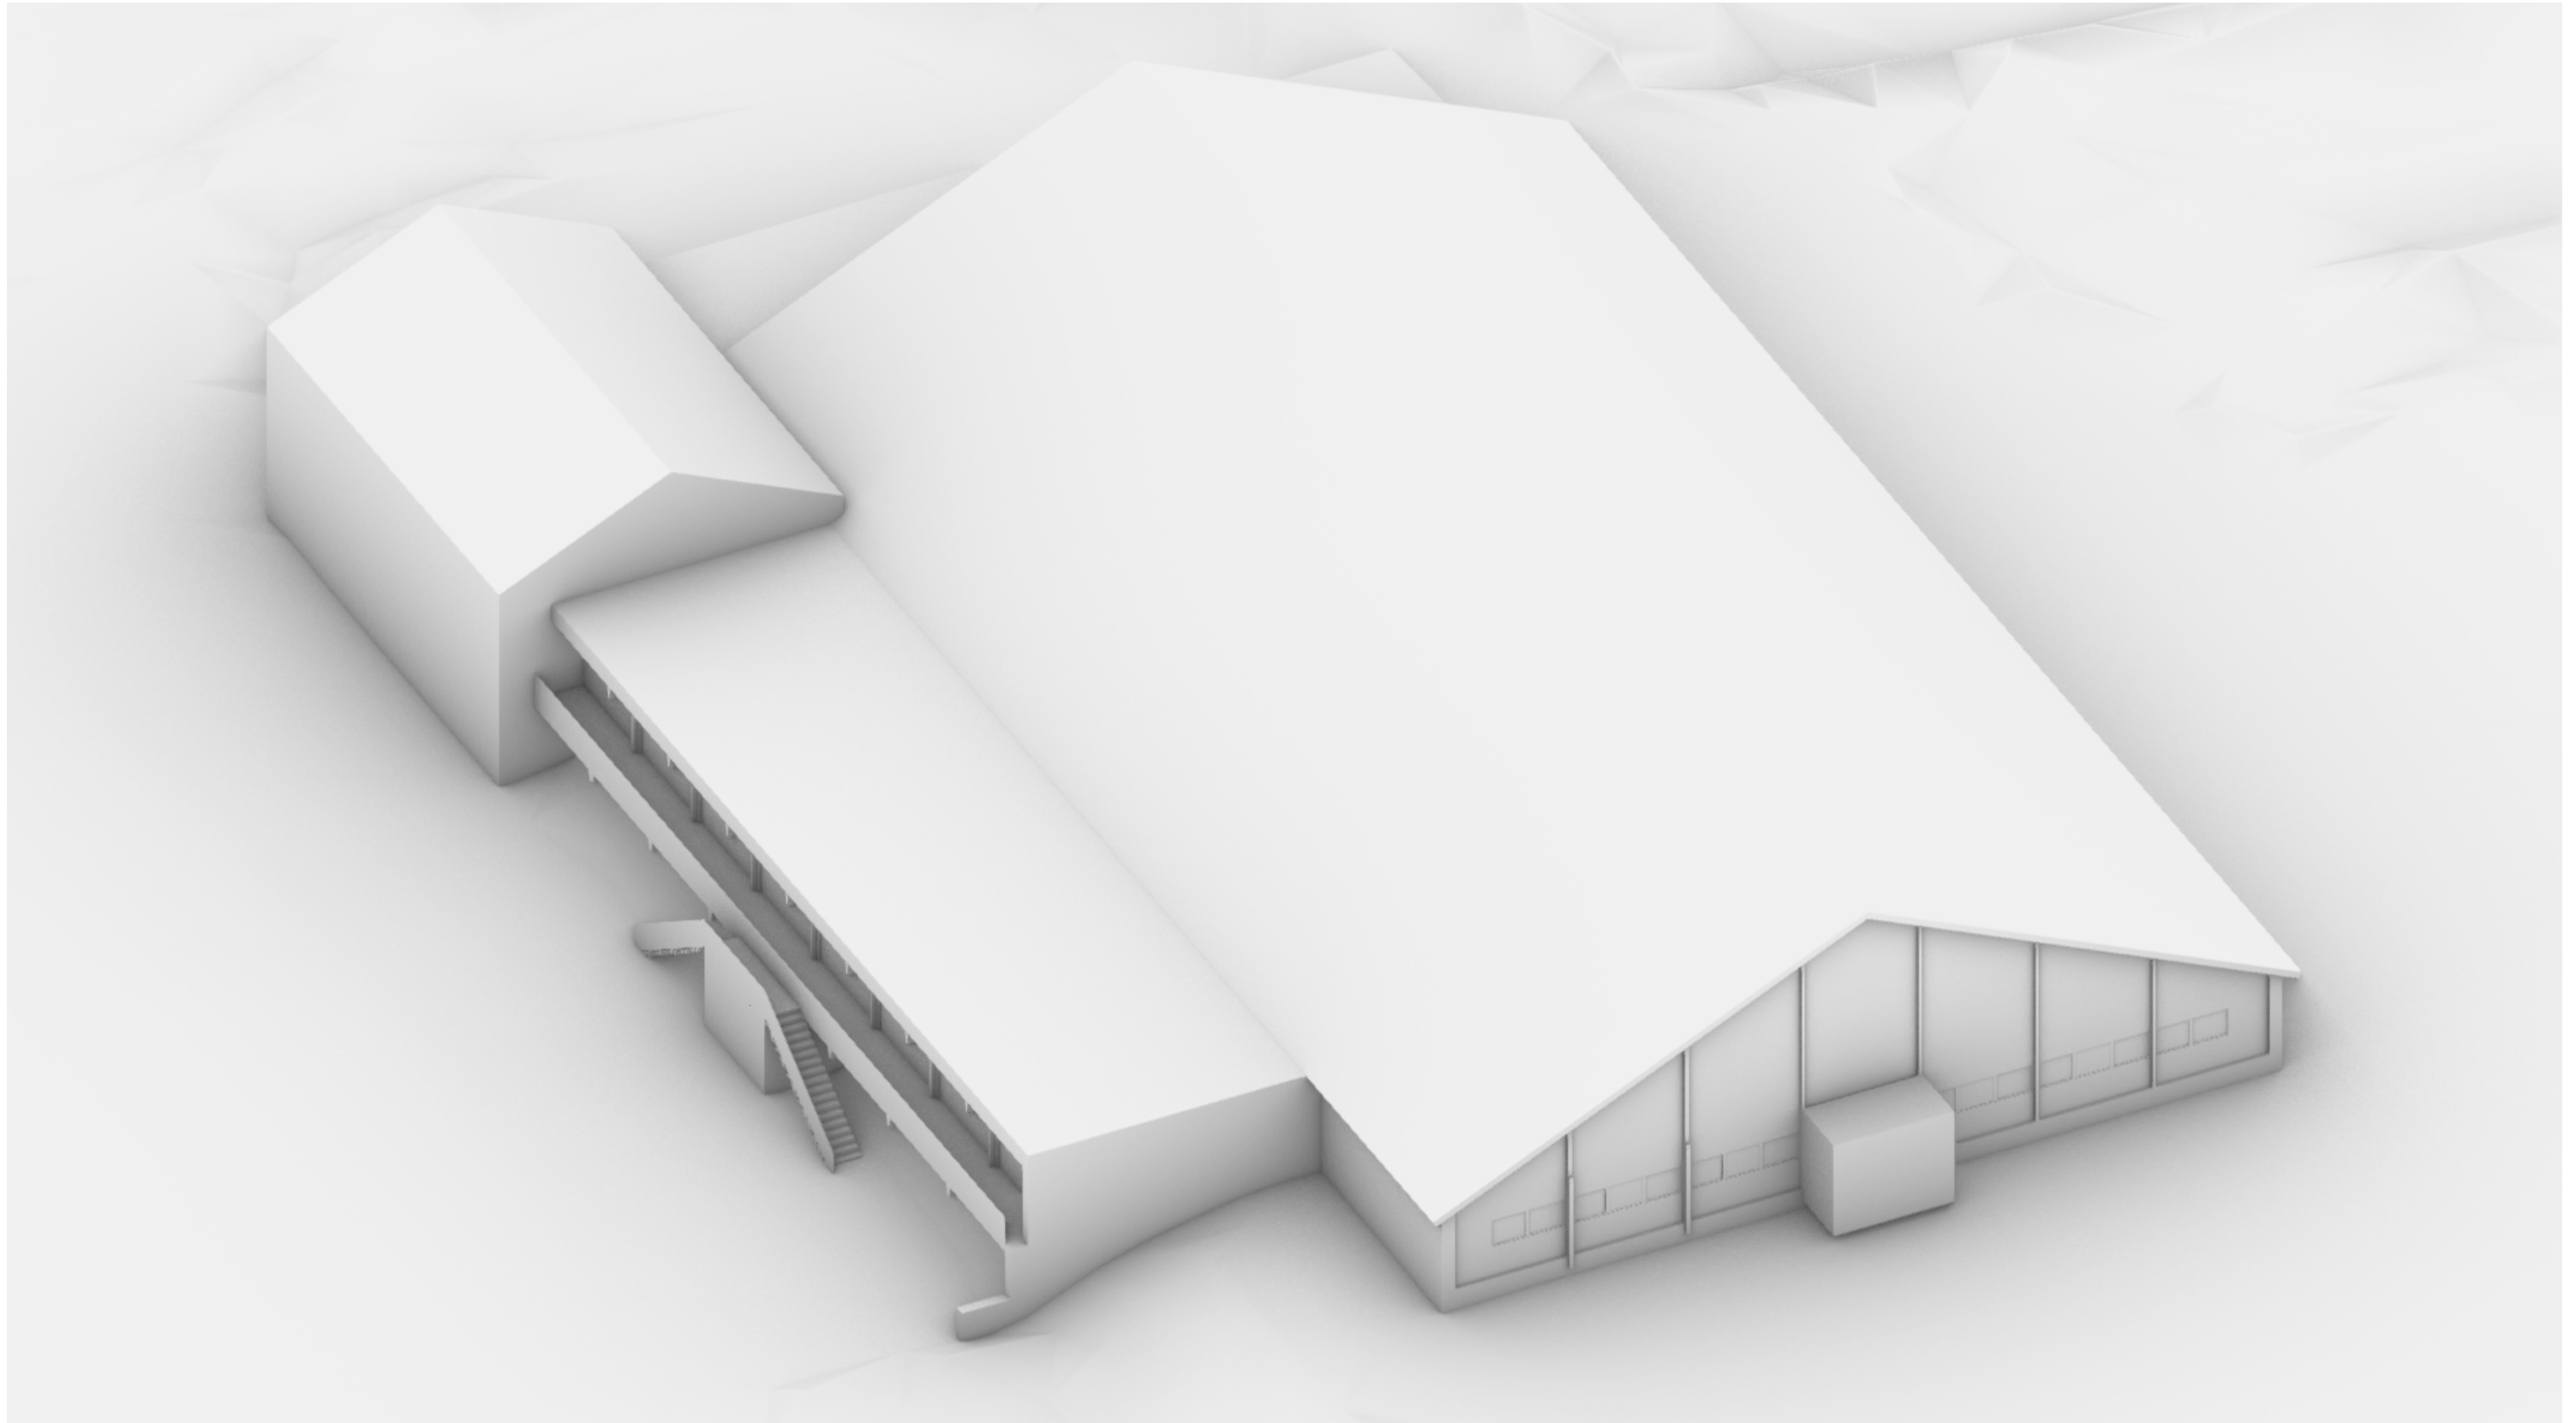

CIRKULATIONSDIAGRAM



SCENARIO 3 - SPRINGHALLEN




SCENARIO 3




Situationsplan 1:1000

SCENARIO 3

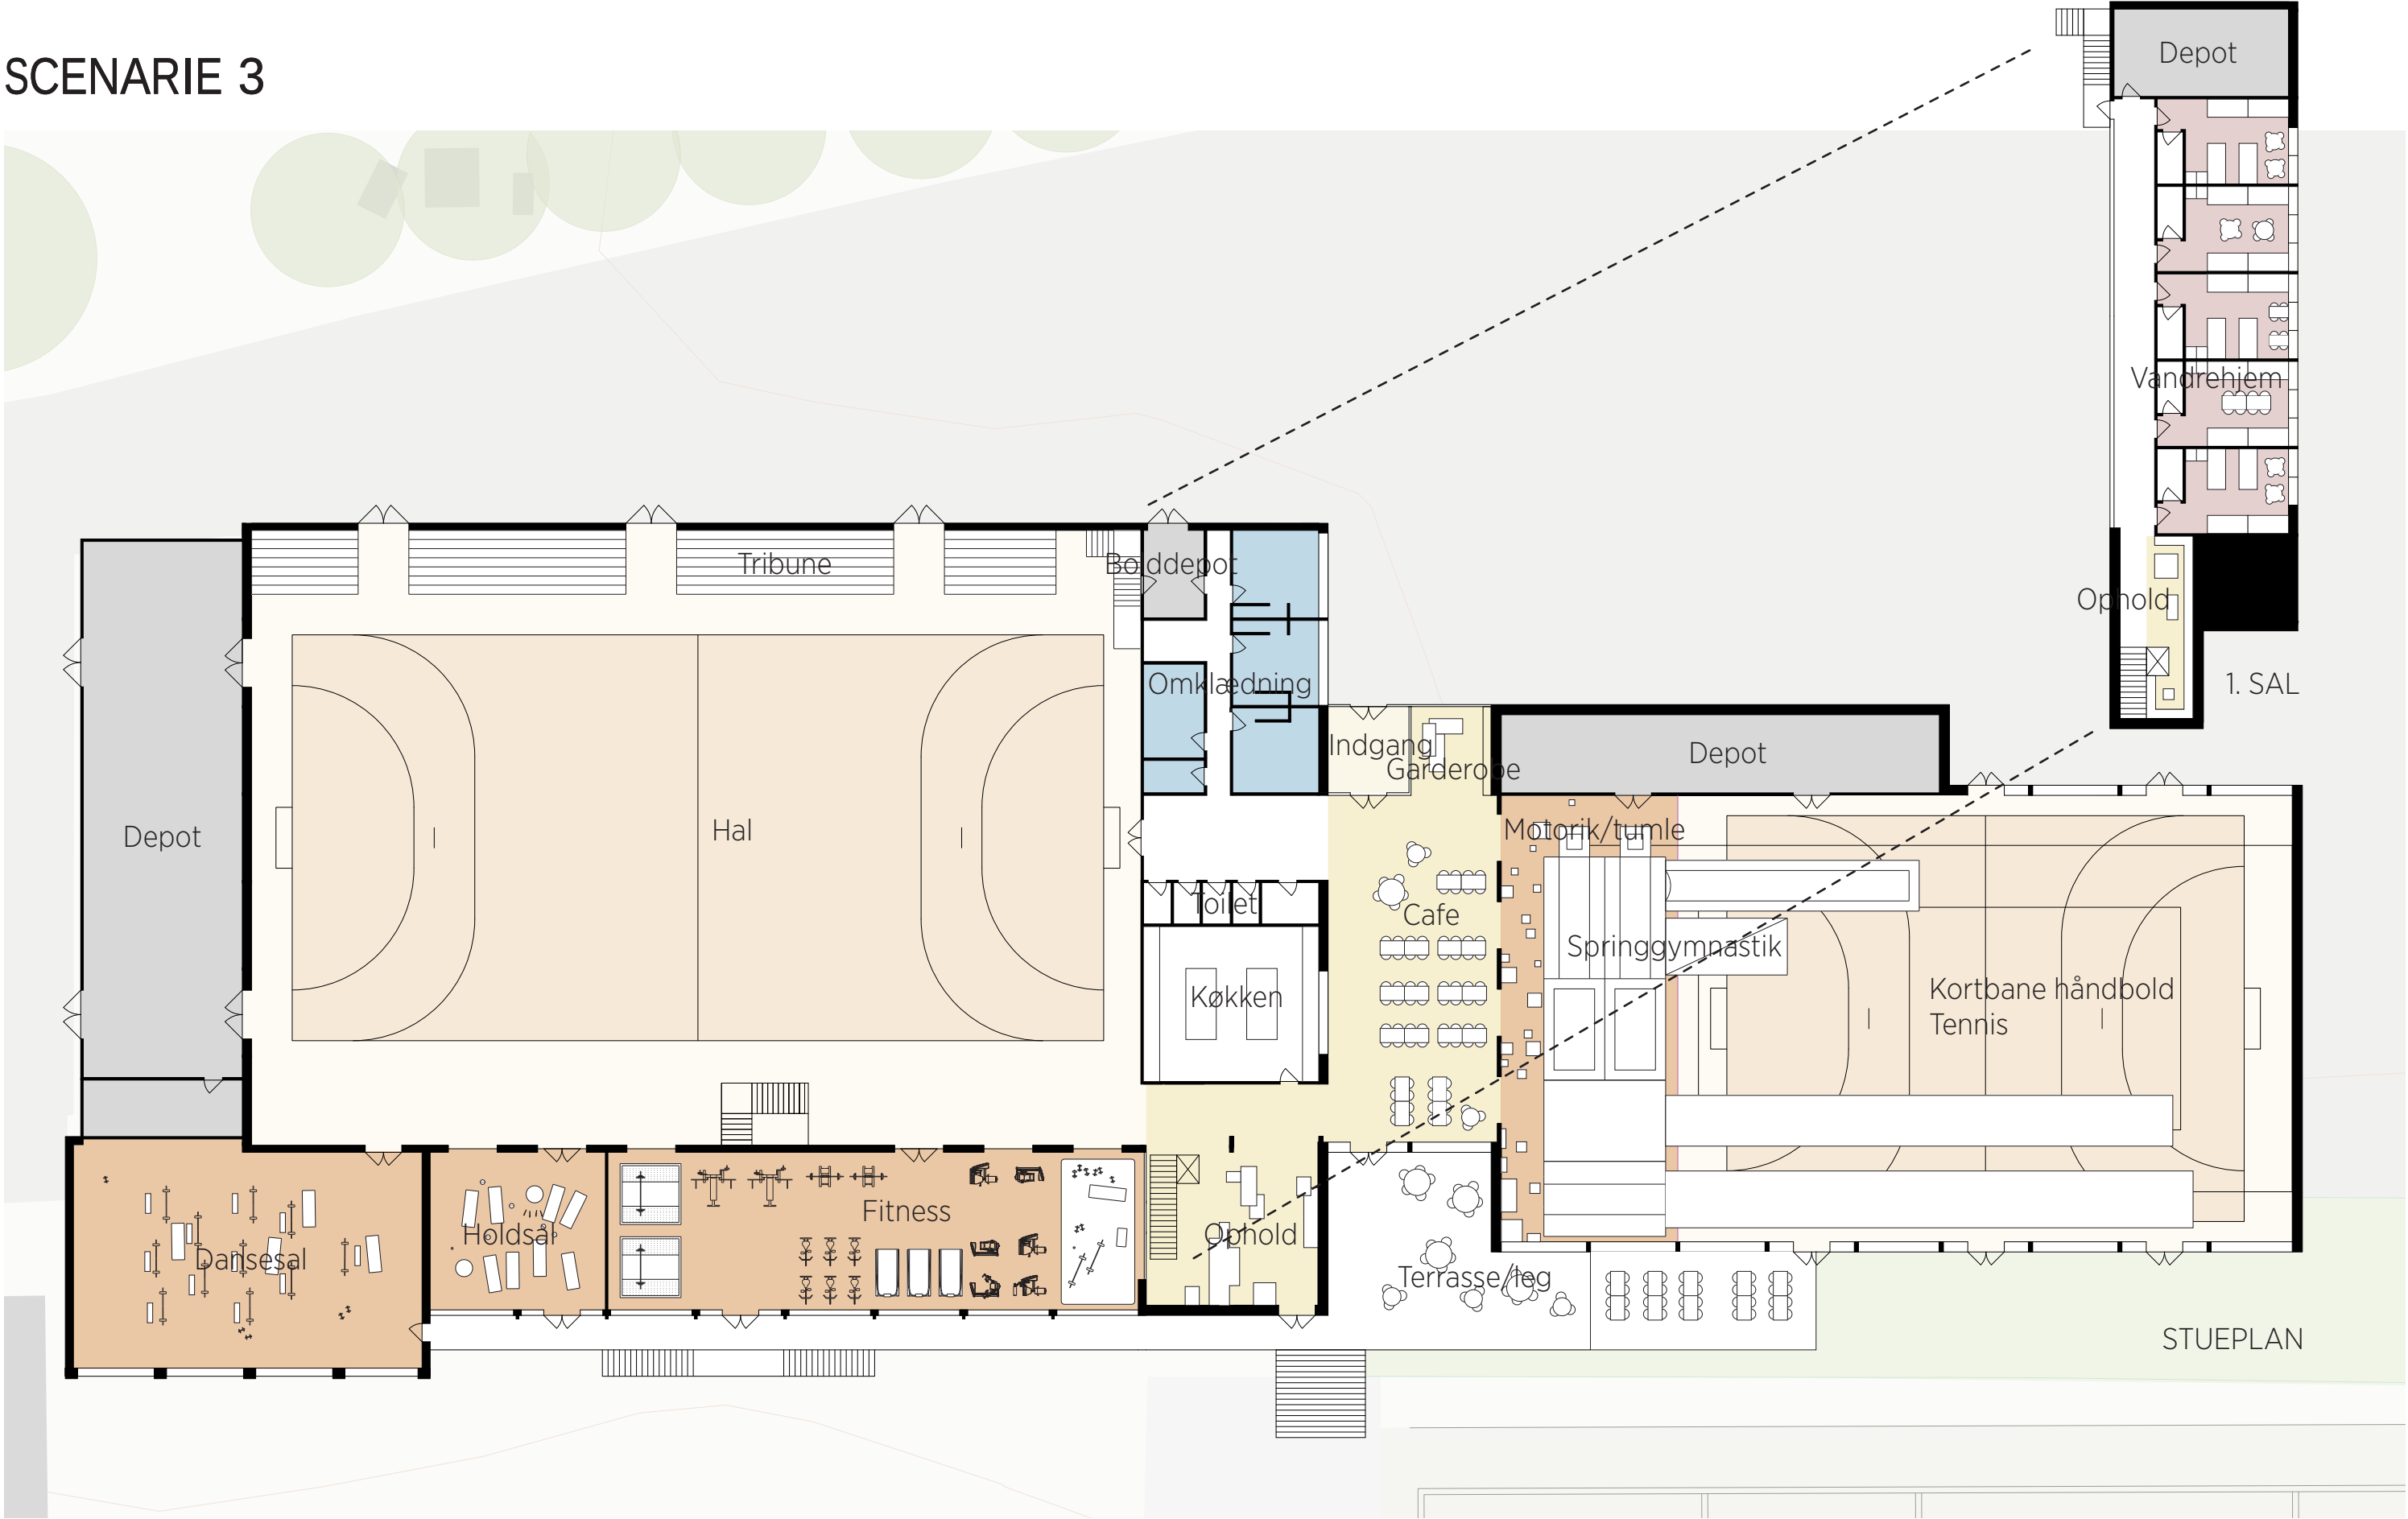

SCENARIO 3

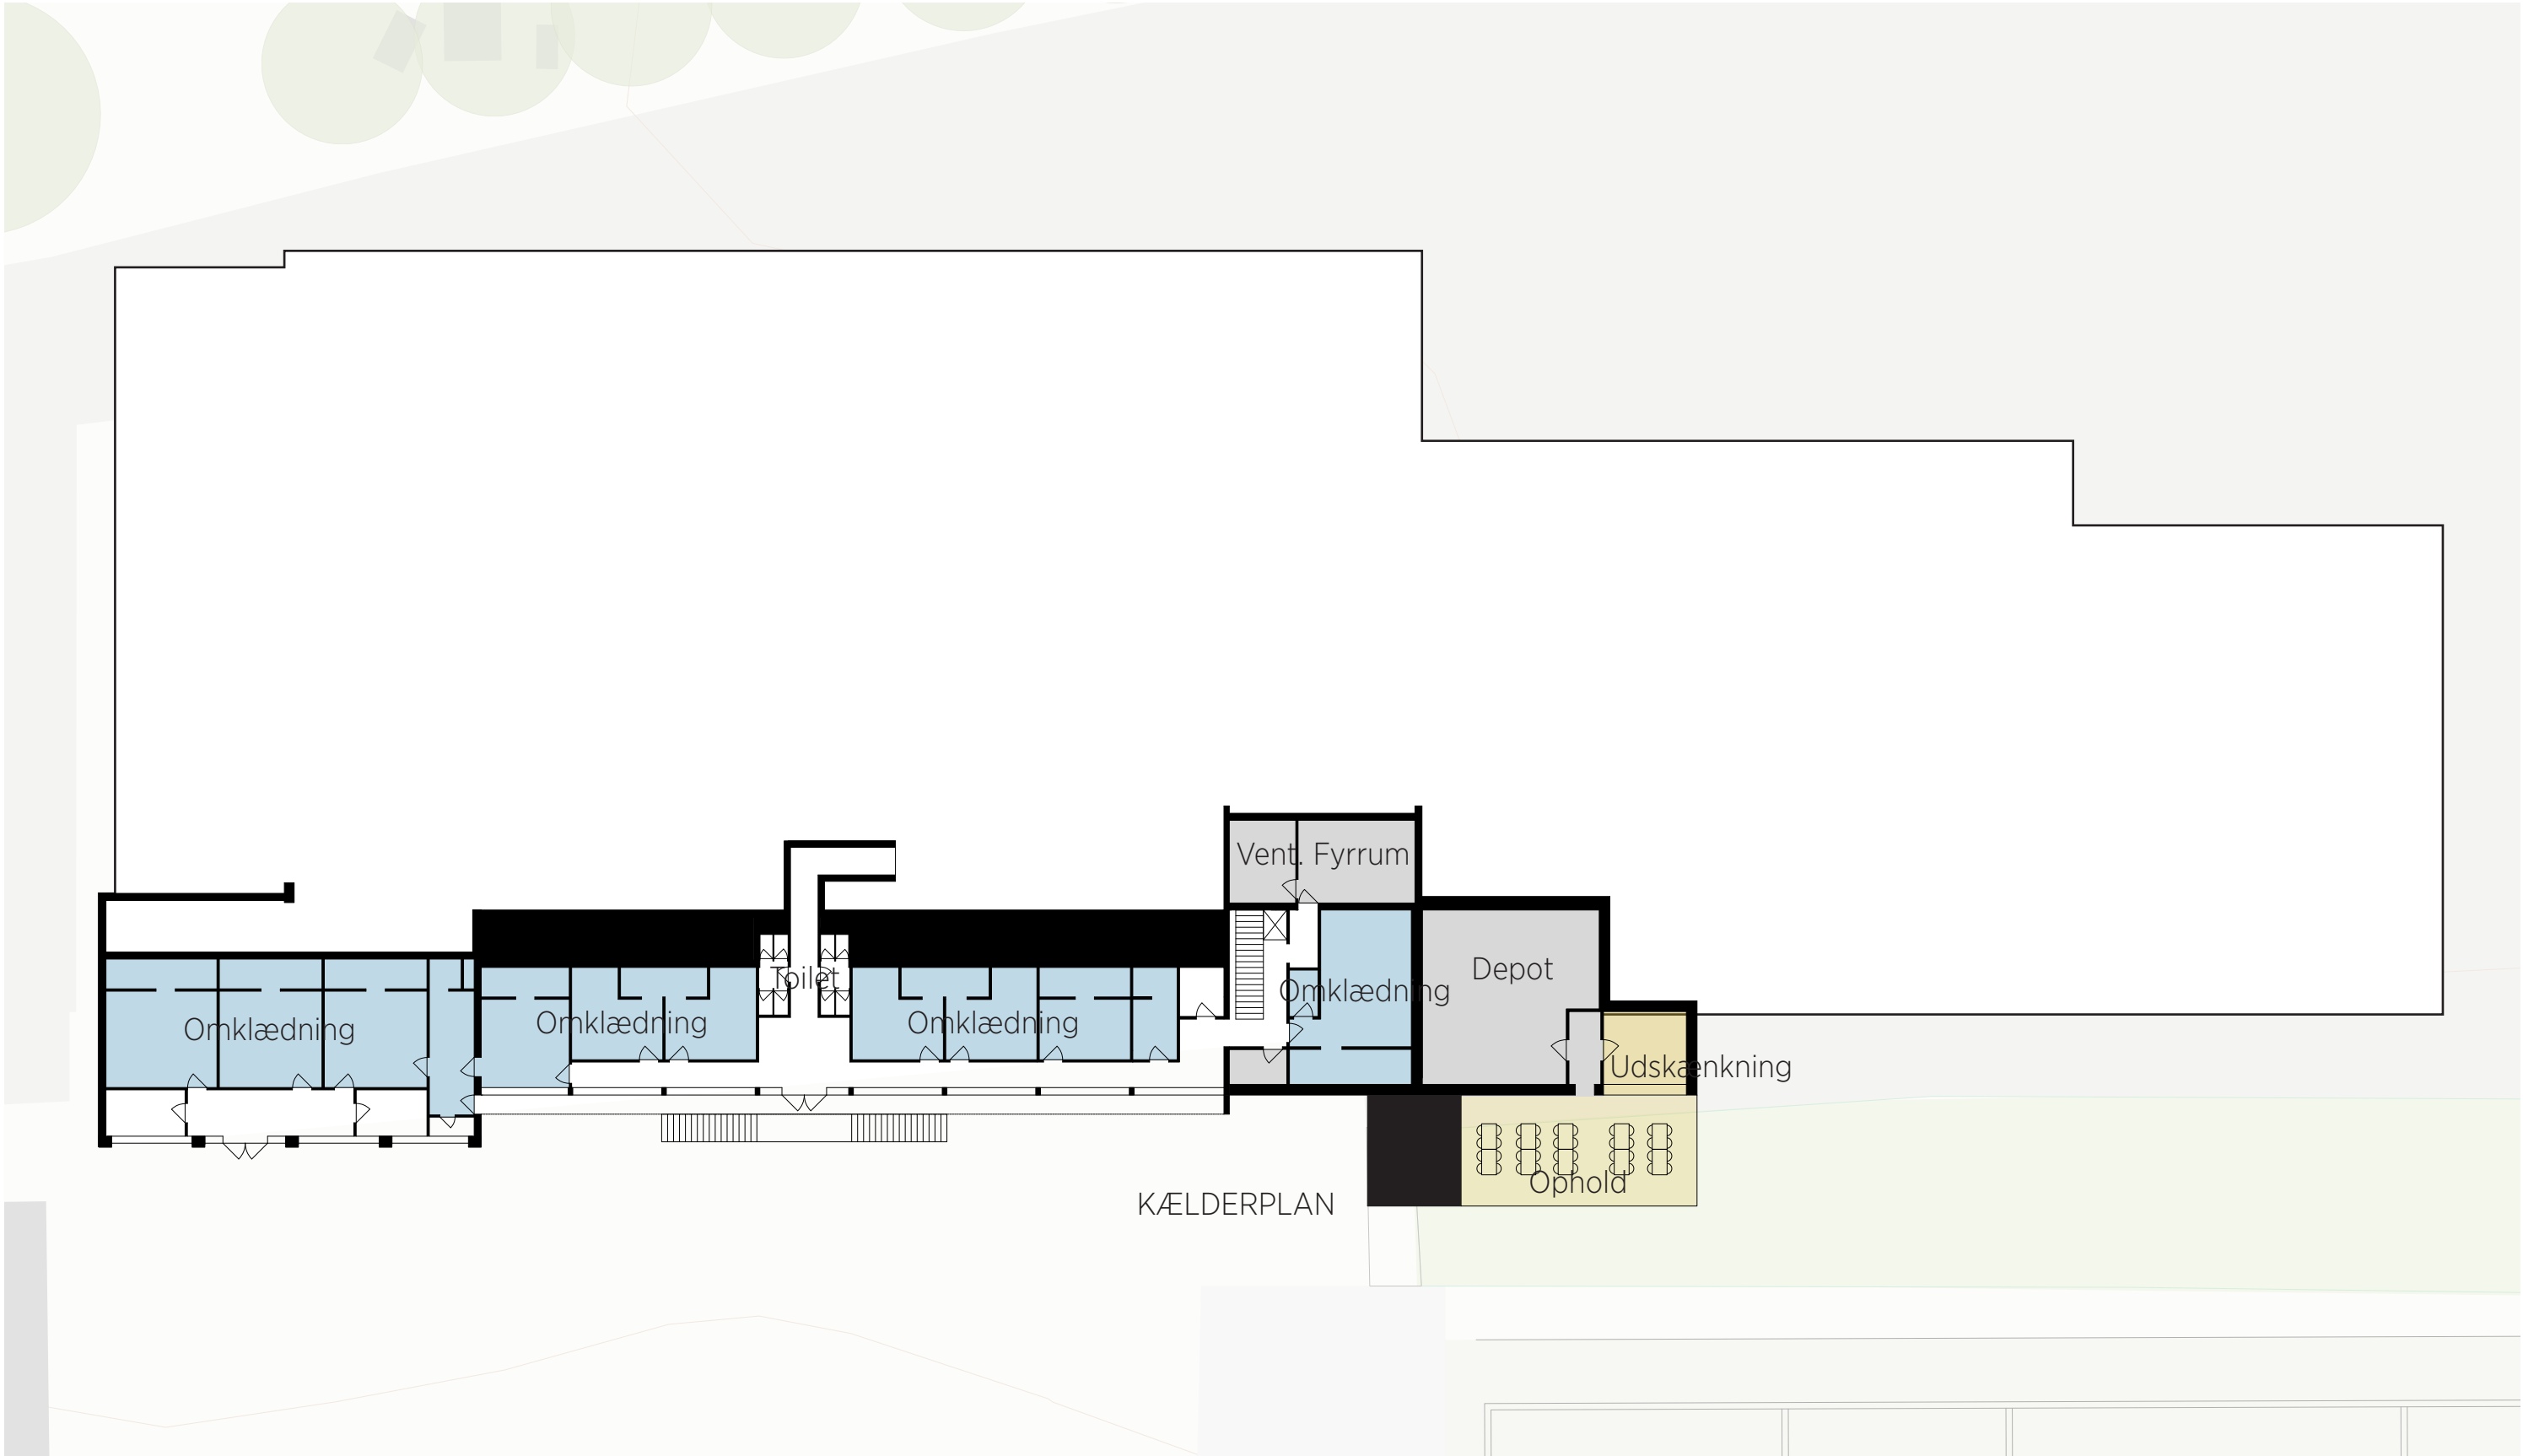


SCENARIO 3



Ny lys springhal



Cafeområde og samling mellem hallerne

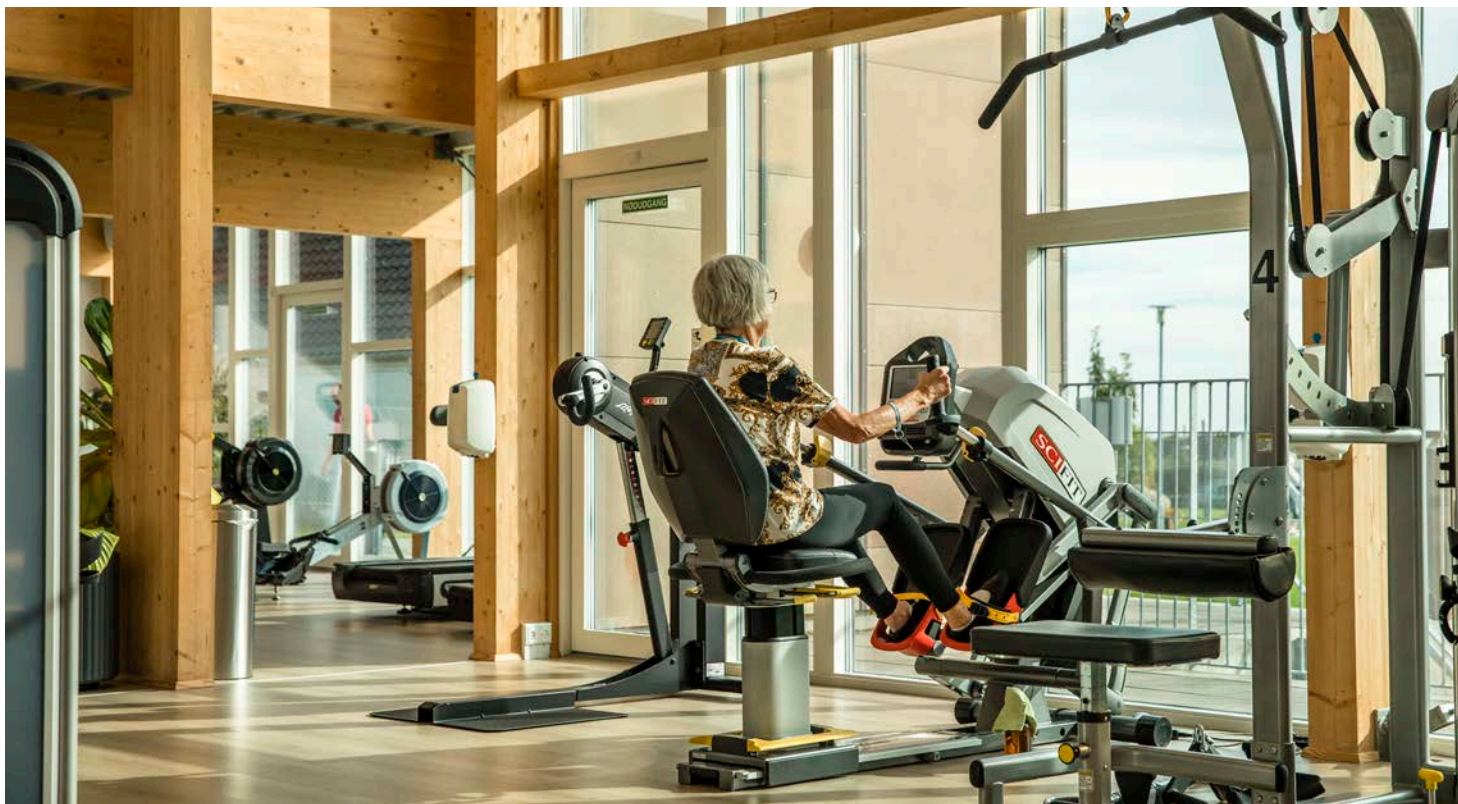

Fitness med udsigt over banerne



Vandrehjem

SCENARIO 3

